




Suite E The Courtyard HUNGERFORD

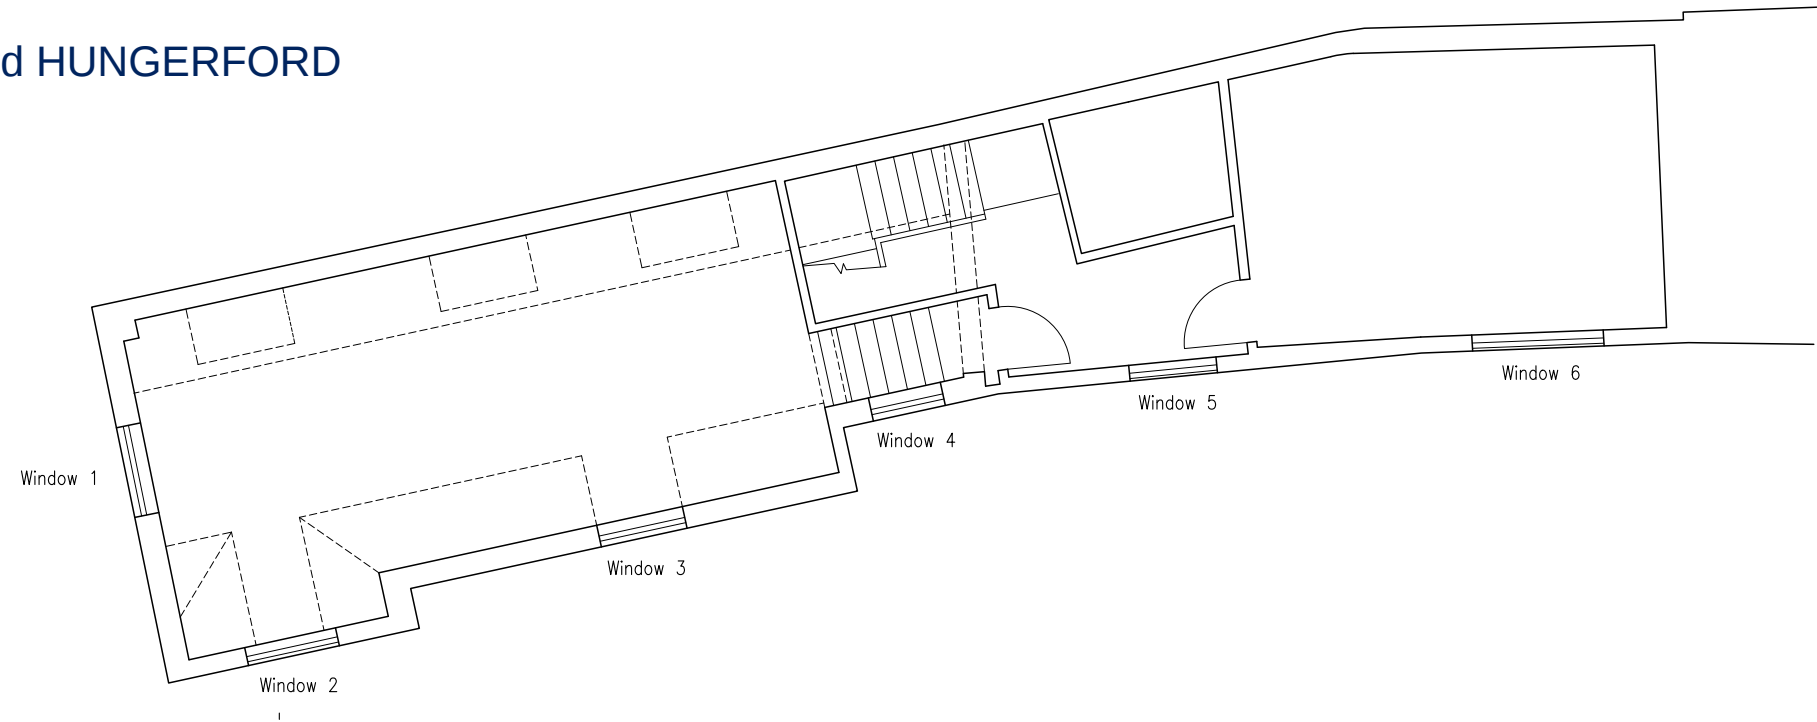

01 Existing First Floor Plan
1:100

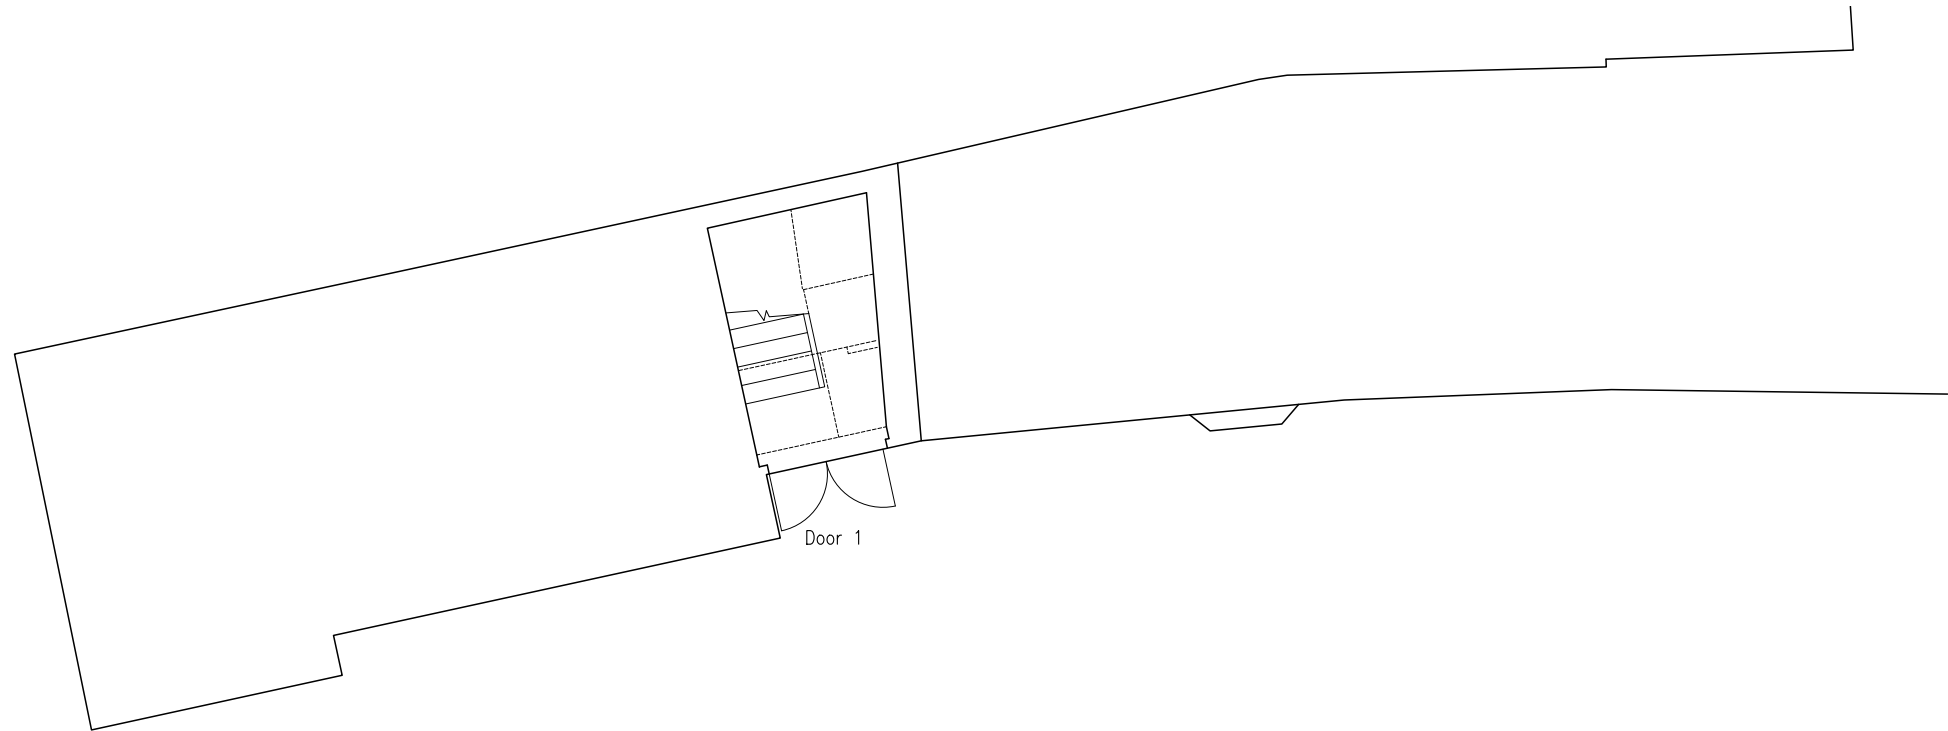

02 Existing Ground Floor Plan
1:100

 

project The Courtyard Hungerford	title Existing Floor Plans	job no. 142	dwg no. 010	revision PL01		7 Lower Woodspen Court, Lambourn Rd Newbury, Berks, RG20 8BL, 01635 745085 www.neonarchitecture.co.uk
	status PLANNING	scale 1:100@A3	date 21.06.2024			
						architecture